


GROUND FLOOR

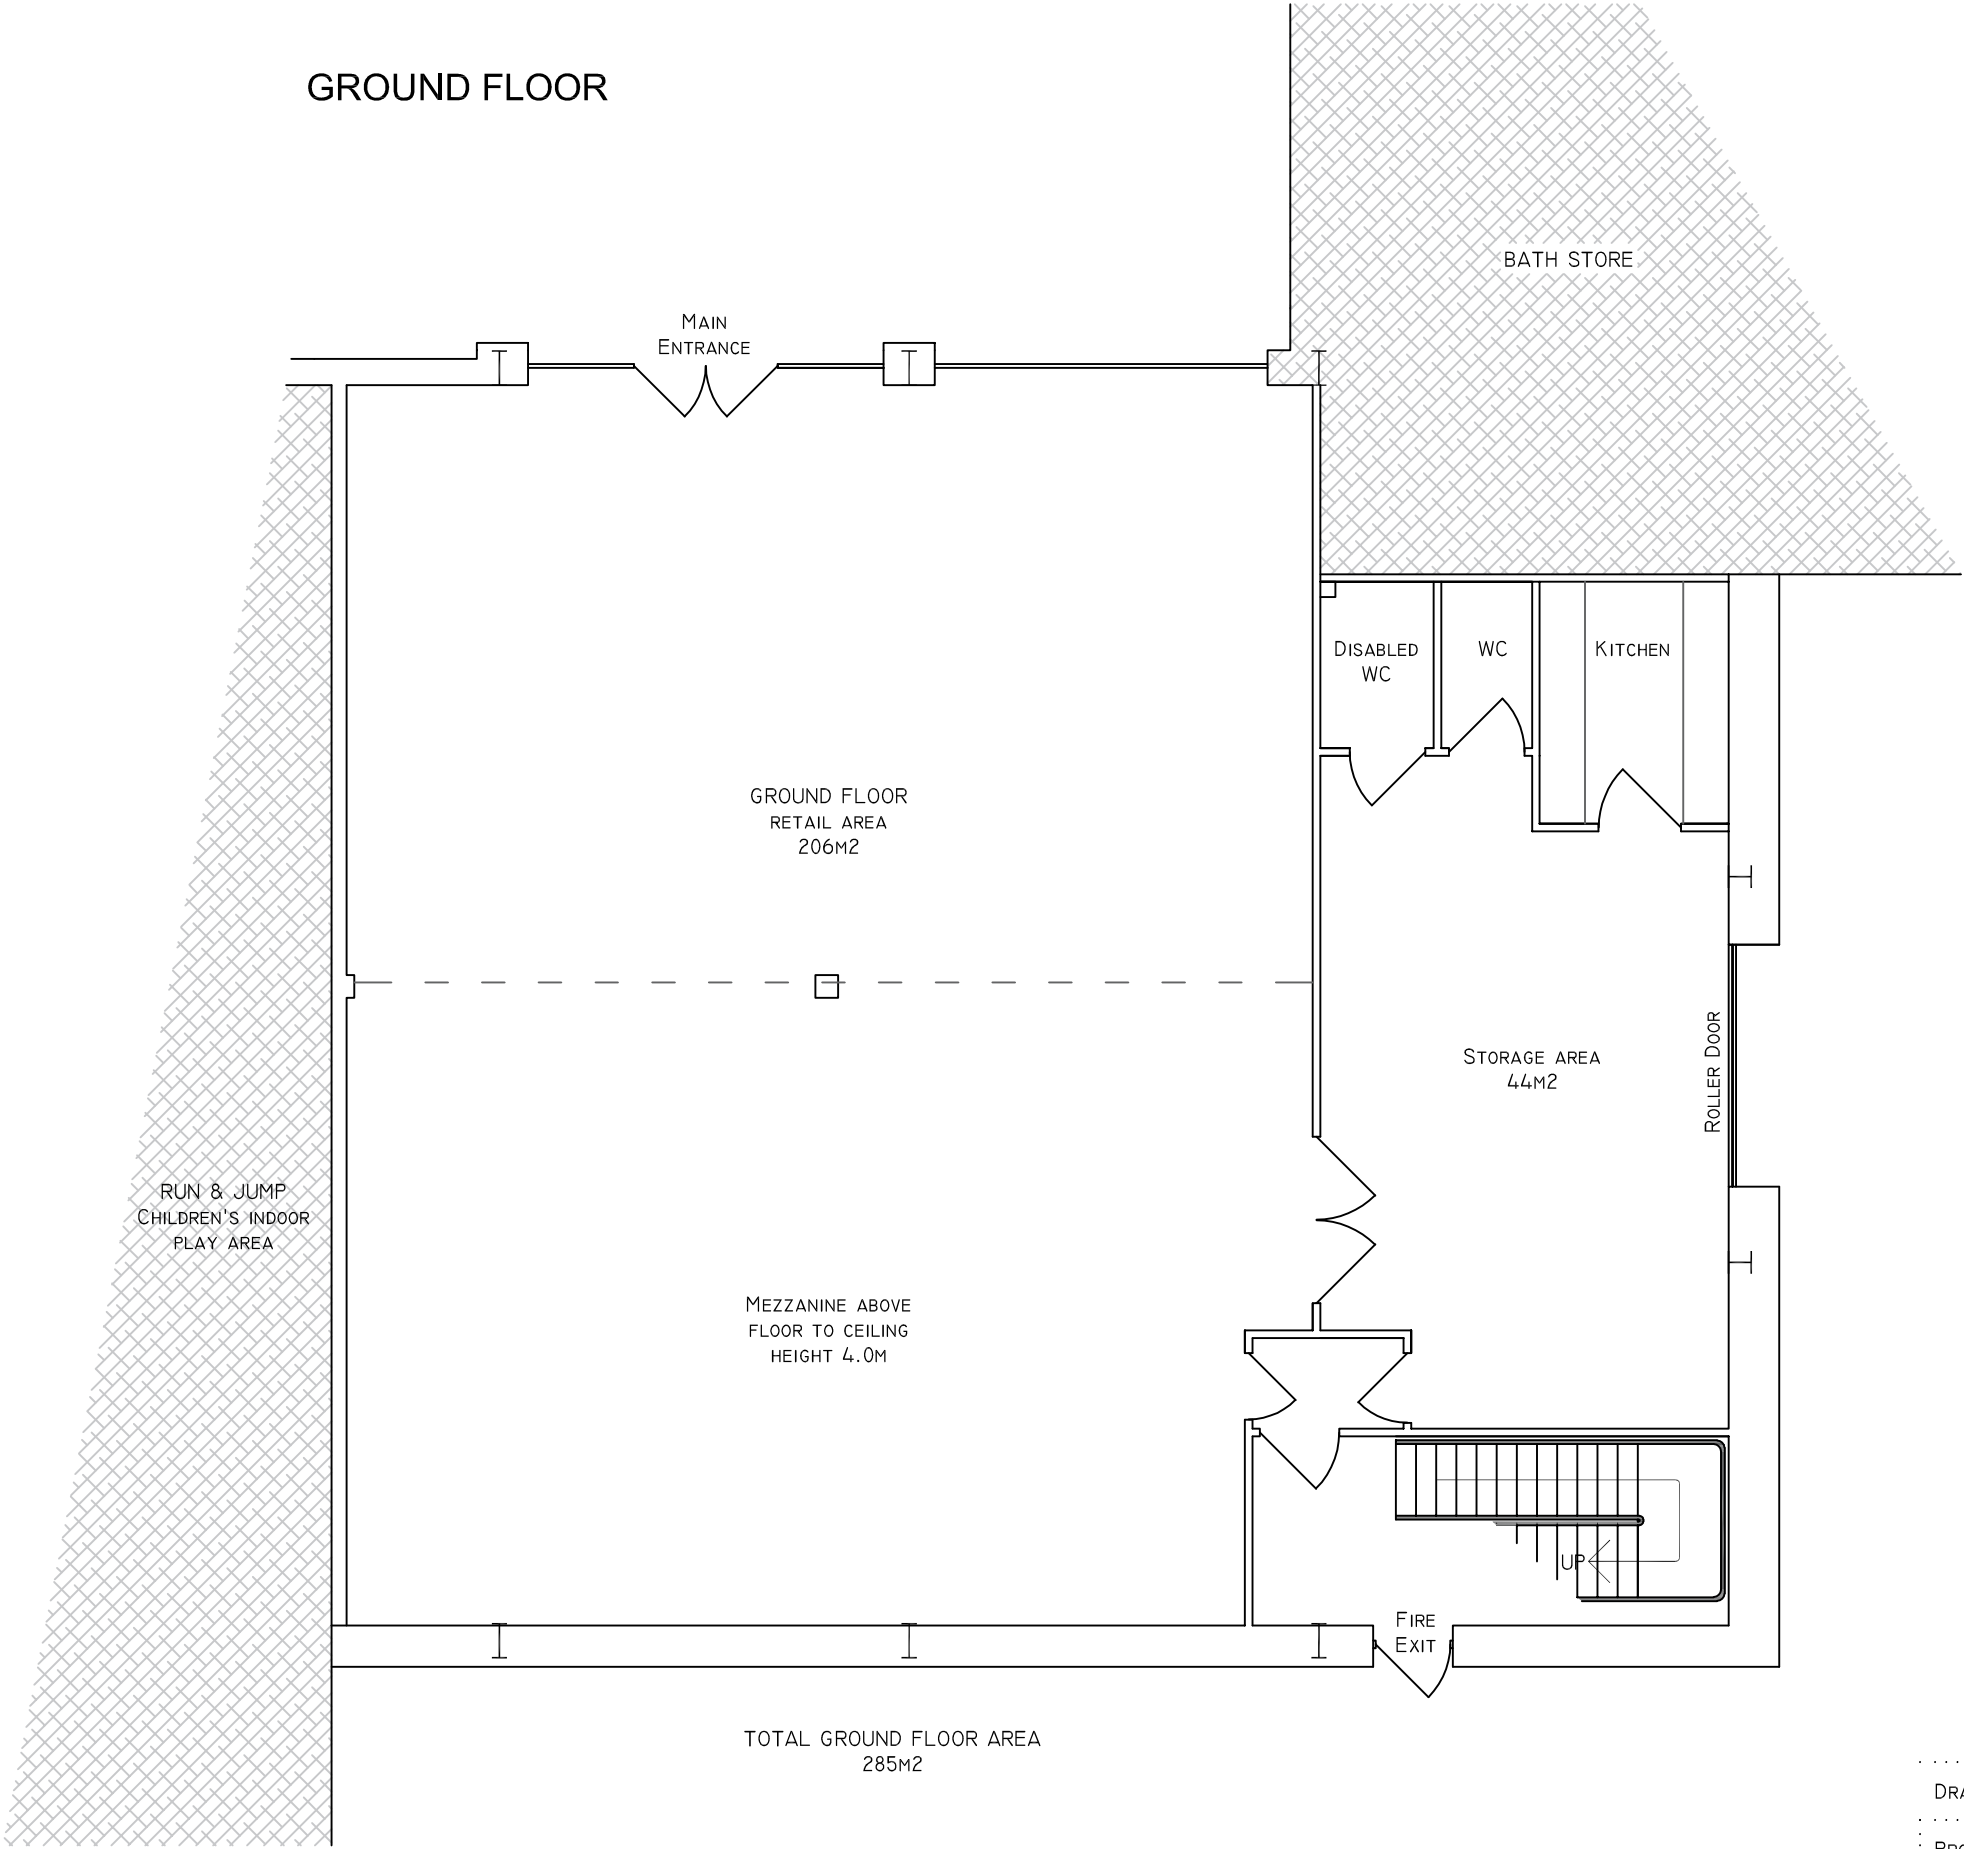

DRAWING: GROUND FLOOR PLANS

PROJECT: FLOORS FOR YOU, WIGAN

CLIENT: HYNES ILLINGWORTH

CONTACT: ANDREW HYNES

TEL:


DATE: 14TH MARCH 2018

SCALE:1:100 @ A3

DWG No: 02

DRAWN: PGO



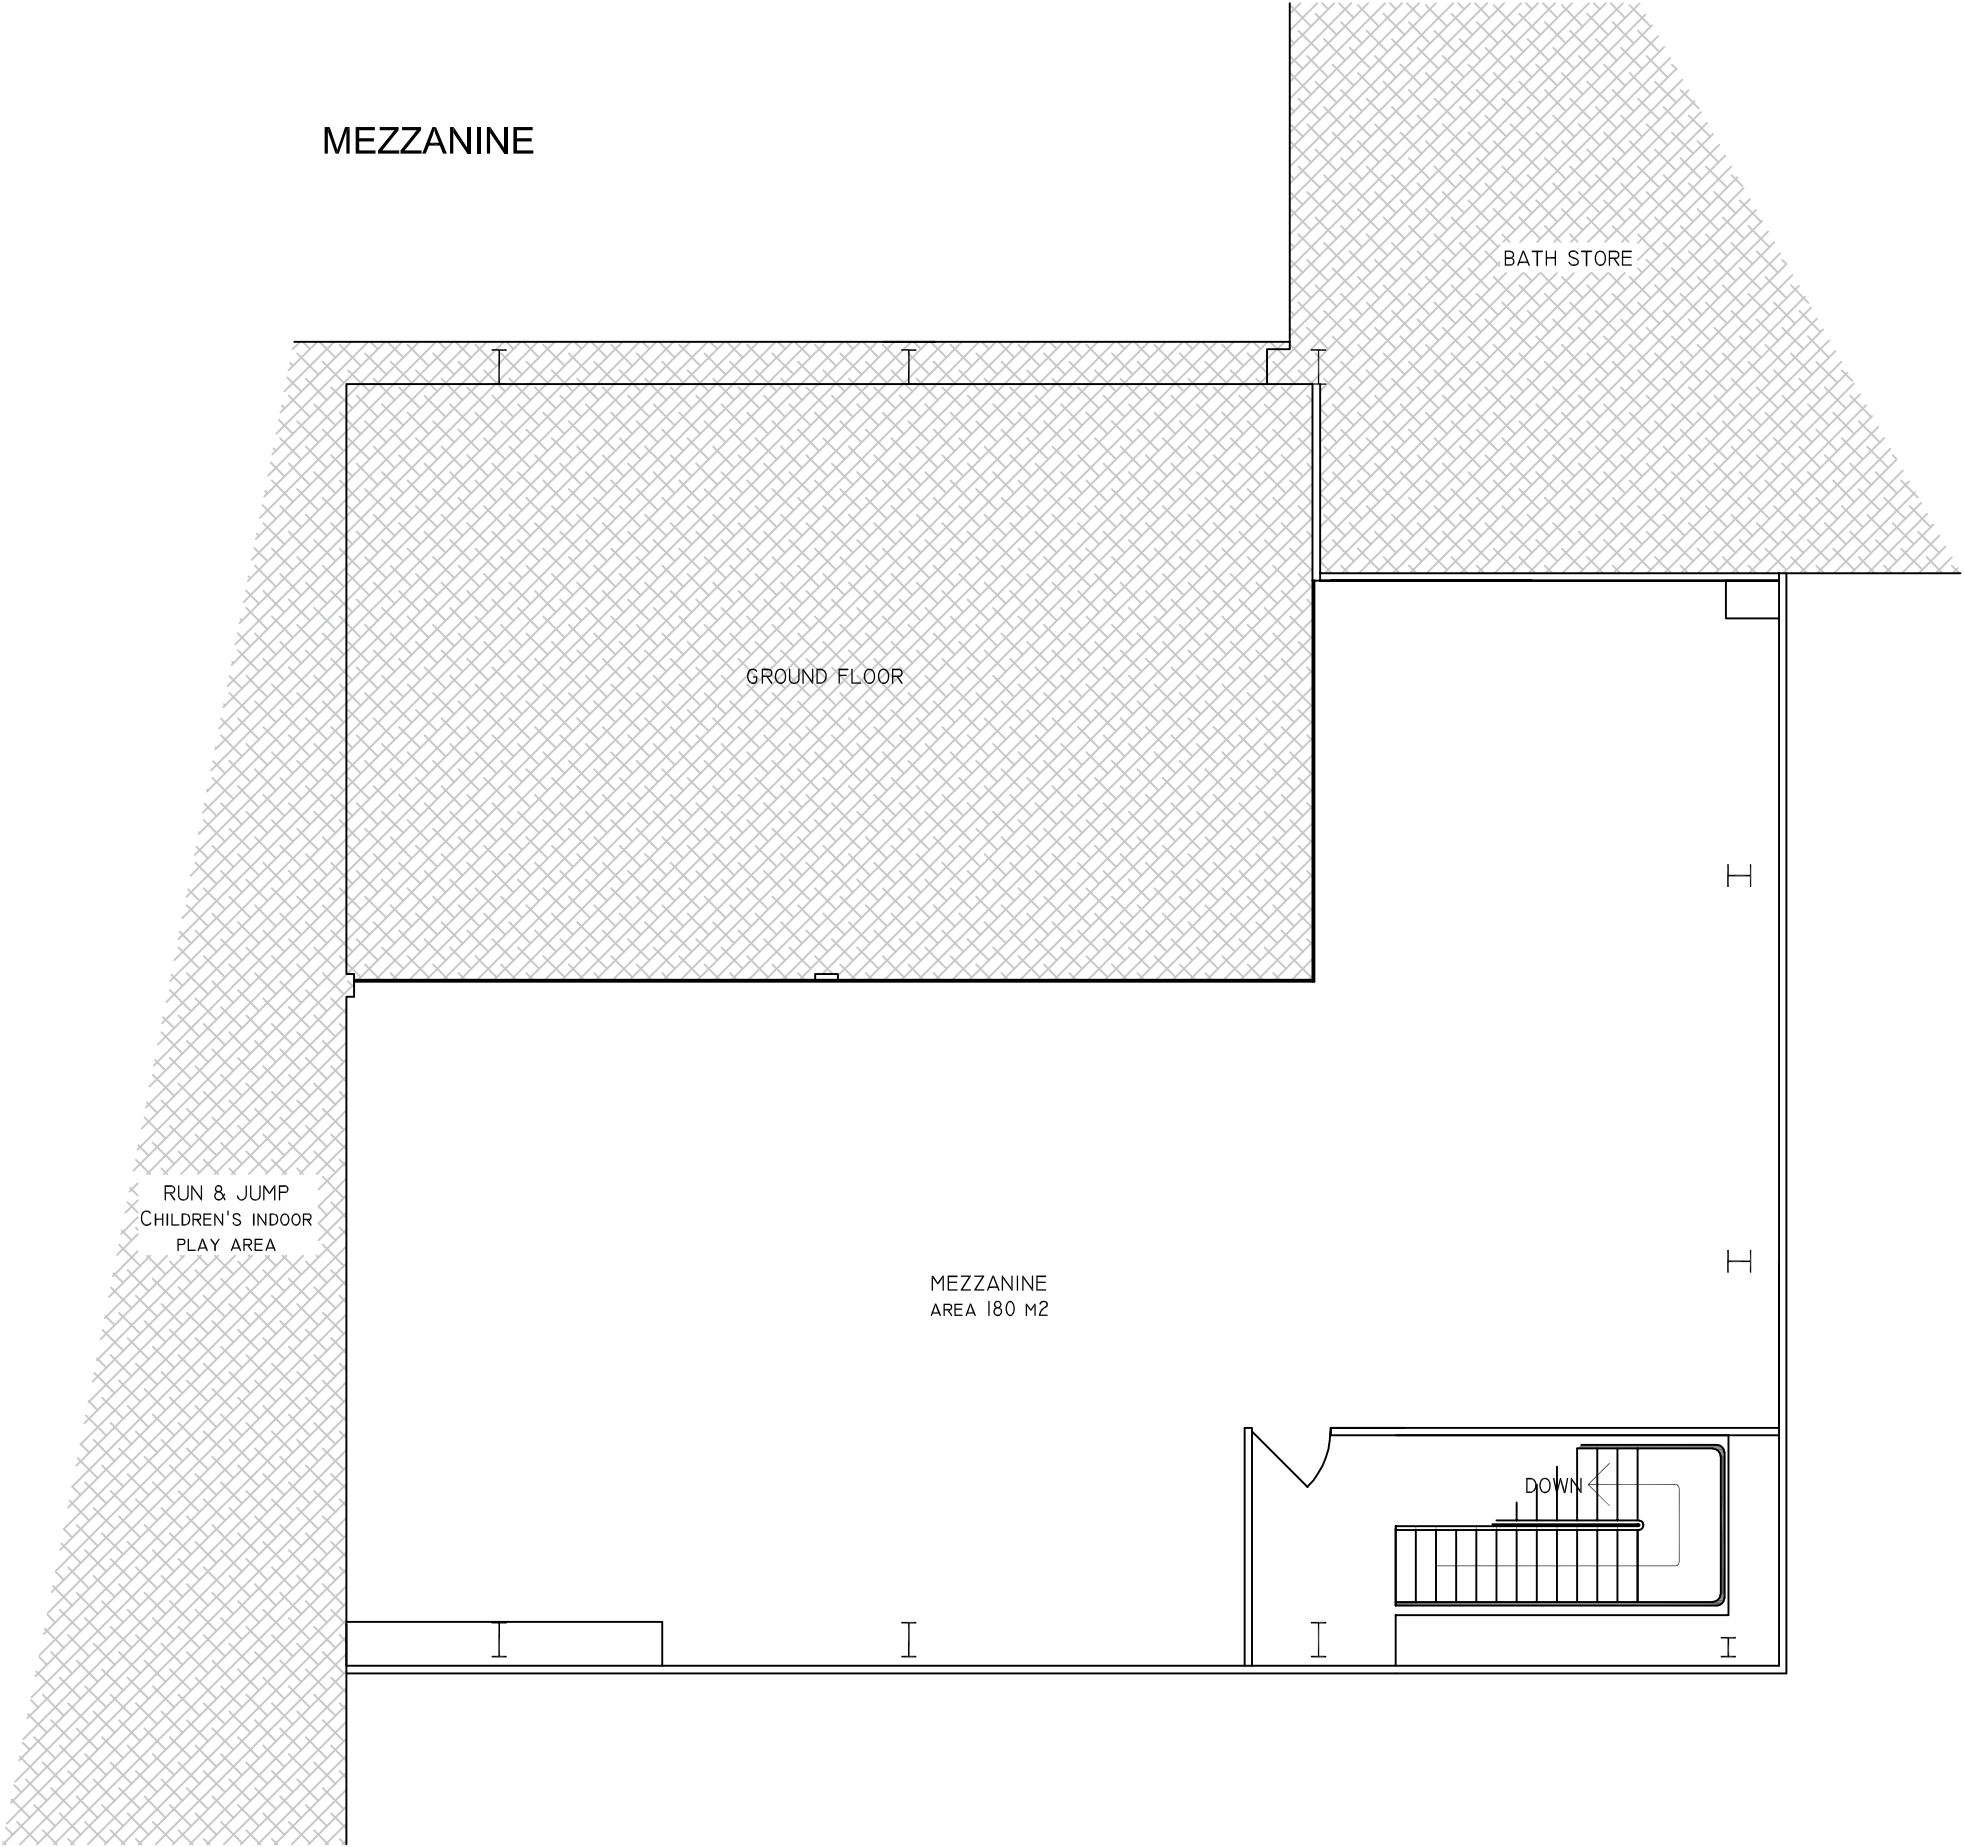

DRAWING: MEZZANINE PLAN	
PROJECT: FLOORS FOR YOU, WIGAN	
CLIENT: HYNES ILLINGWORTH	
CONTACT: ANDREW HYNES	TEL: 0161 431 0660
DATE: 14TH MARCH 2018	SCALE:1:100 @ A3
DWG No: 03	DRAWN: PGO

